


Pavement Surface Evaluation and Rating (PASER) Cass City 2024

Total PASER Miles: 23.777

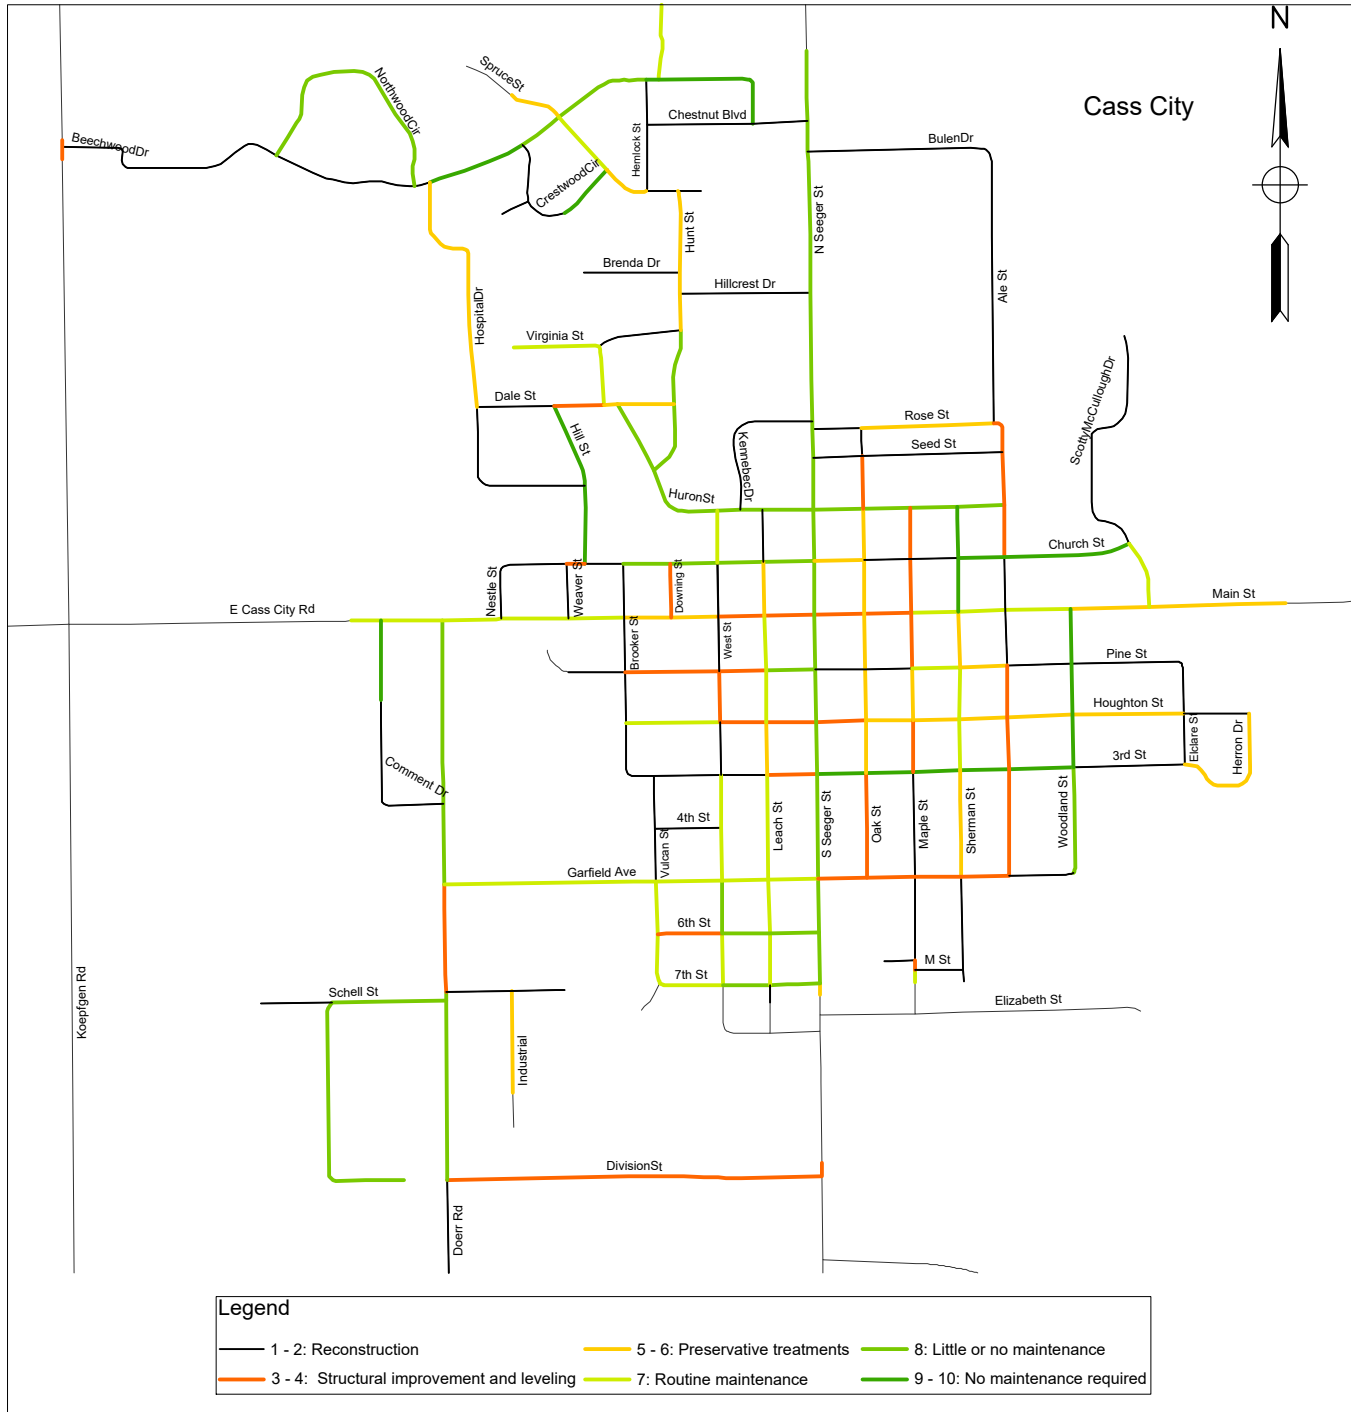

WORKORDER NUMBER: 133400SG2022 PLOT SCALE: 10
ACAD FILE:

BY	MARK	REVISIONS	DATE

THE WORK REPRESENTED BY THIS DRAWING WAS DESIGNED BY THE ENGINEER FOR THIS SPECIFIC APPLICATION AND SPECIFIC LOCATION DESCRIBED HEREON IN ACCORDANCE WITH THE CONDITIONS PREVALENT AT THE TIME THE DESIGN WAS DONE. THE ENGINEER DOES NOT GUARANTEE AND WILL NOT BE LIABLE FOR ANY OTHER LOCATION, CONDITION, DESIGN OR PURPOSE.

VILLAGE OF CASS CITY
2023 TRANSPORTATION IMPROVEMENT PLAN

Spicer group ©2024
 SAGINAW OFFICE
 230 S Washington Ave
 Saginaw, MI 48607-1286
 Tel. 989-754-4717
 Fax. 989-754-4440
 www.SpicerGroup.com

VILLAGE OF CASS CITY
PASER RATING MAP

DE. BY: <i>JDS</i> _____ CH. BY: <i>MDN</i> _____	PROJECT NO. 135115SG2023
DR. BY: <i>JDS</i> _____ APP. BY: <i>JDS</i> _____	SHEET 1 OF 1
STDS. _____	FILE NO. _____
DATE OCTOBER 2024	
SCALE NOT TO SCALE	